




■ 付近見取図 S=1/600 (A1)、S=1/1,200 (A3)

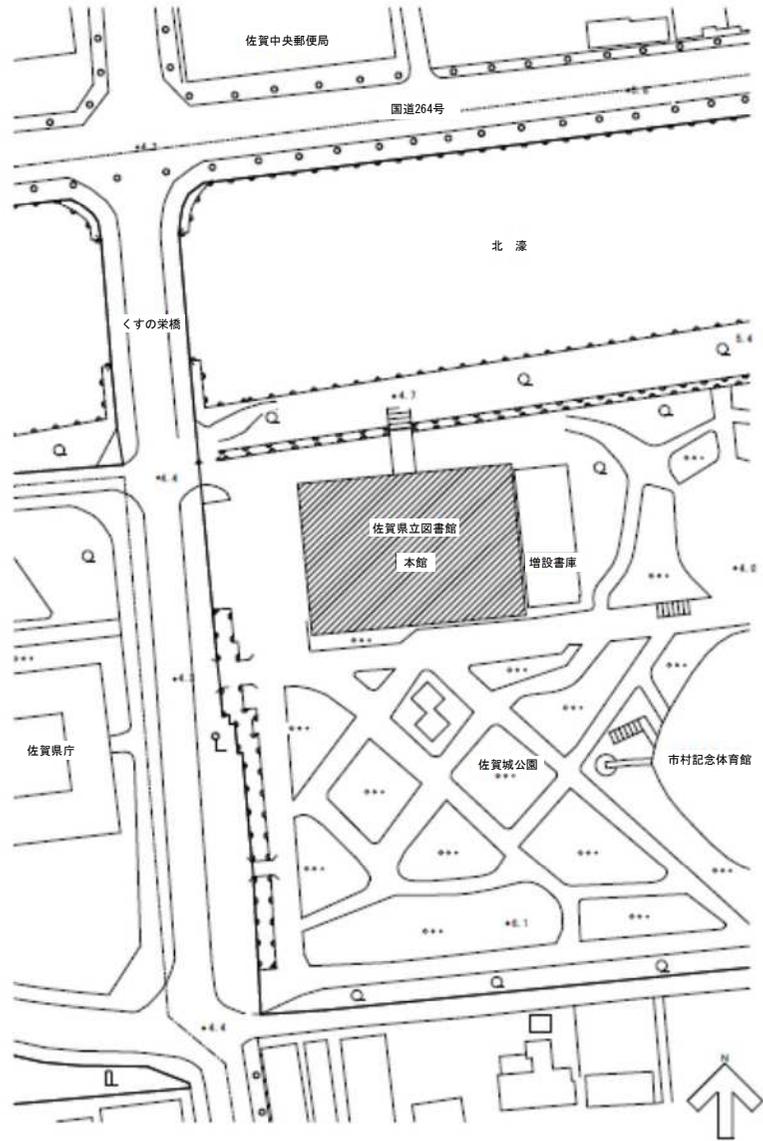

■ 配置図 S=1/250 (A1)、S=1/500 (A3)

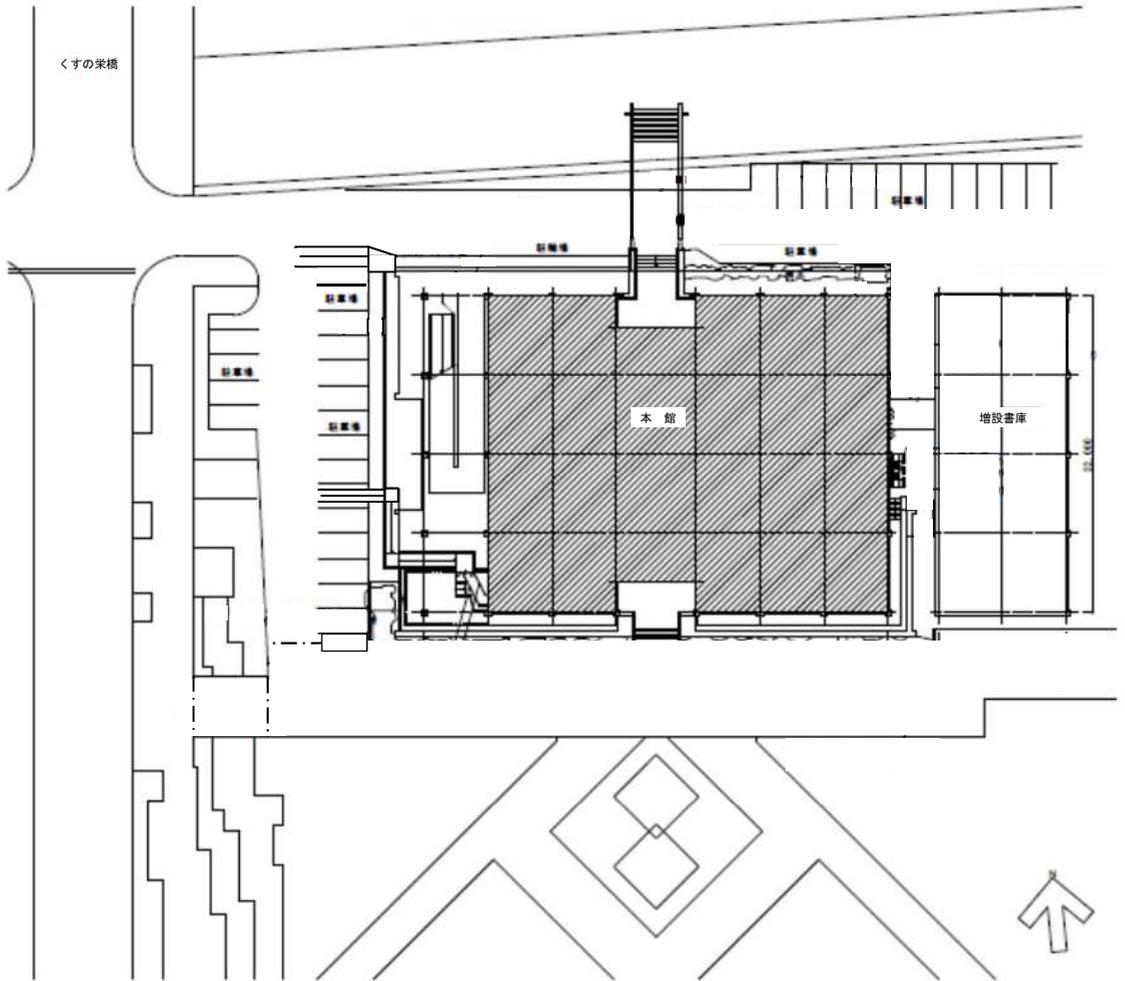


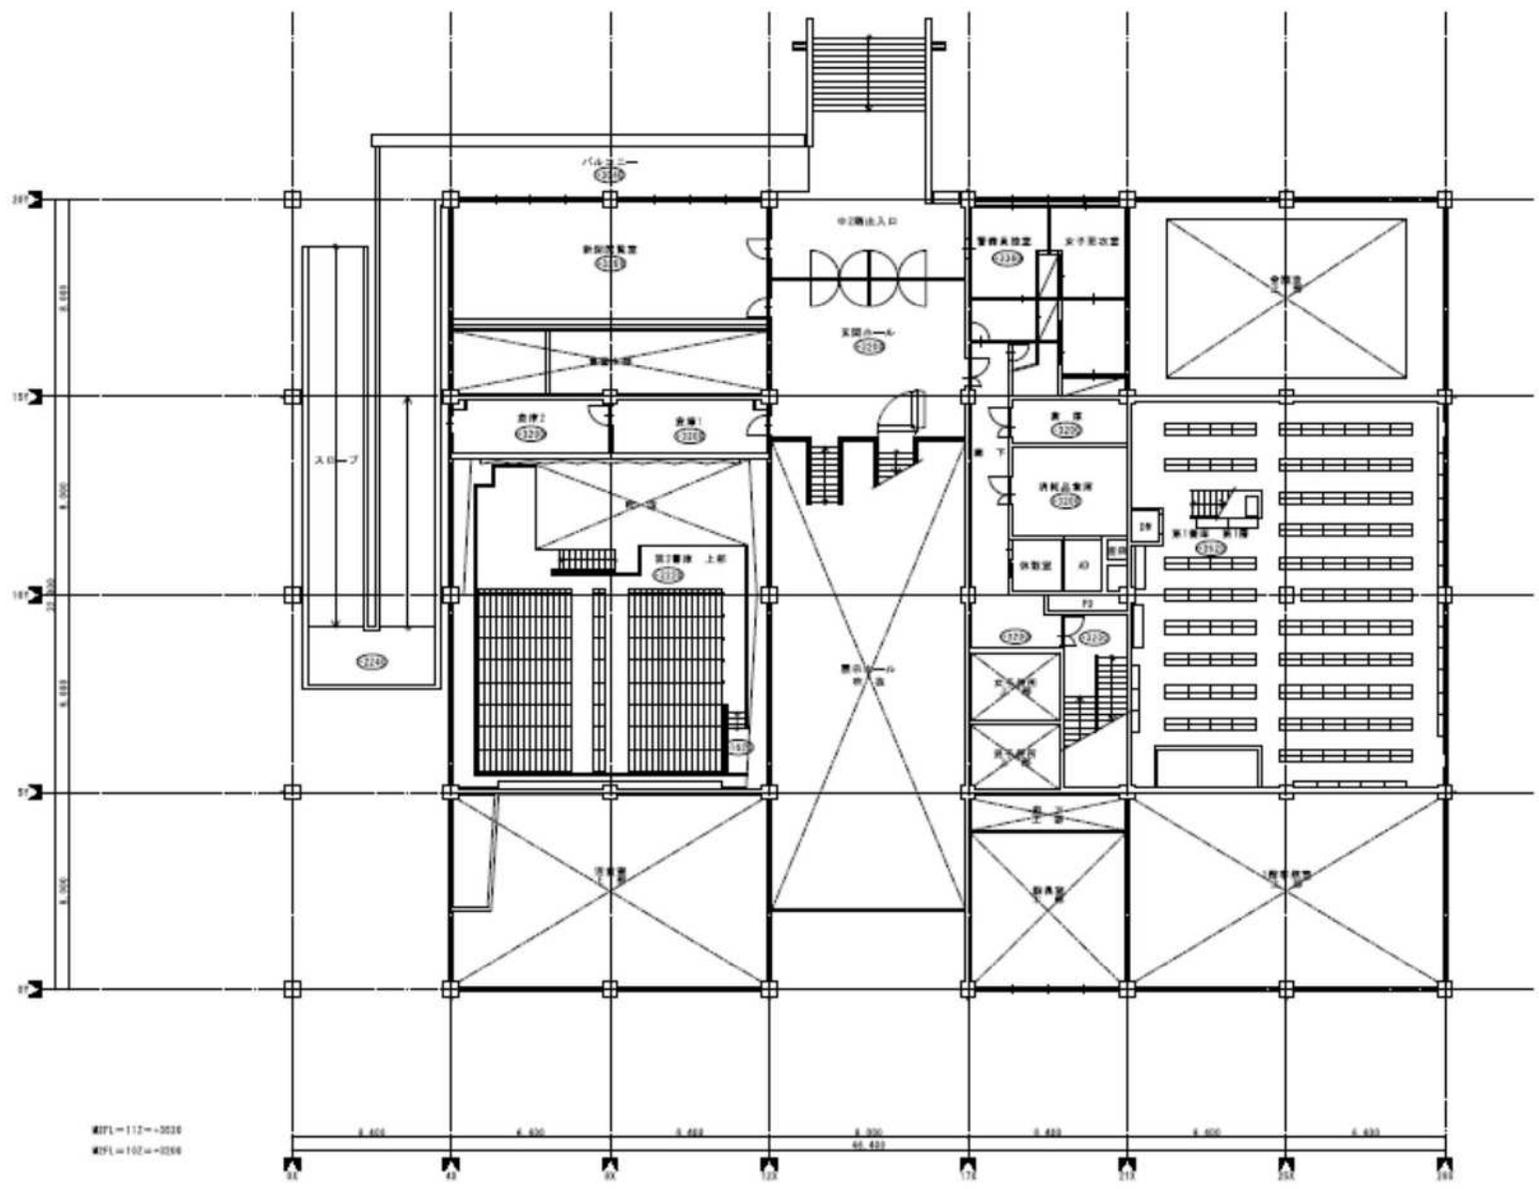


階FL=112m+0000
 階FL=102m+0000



佐賀県立図書館 中2階平面図

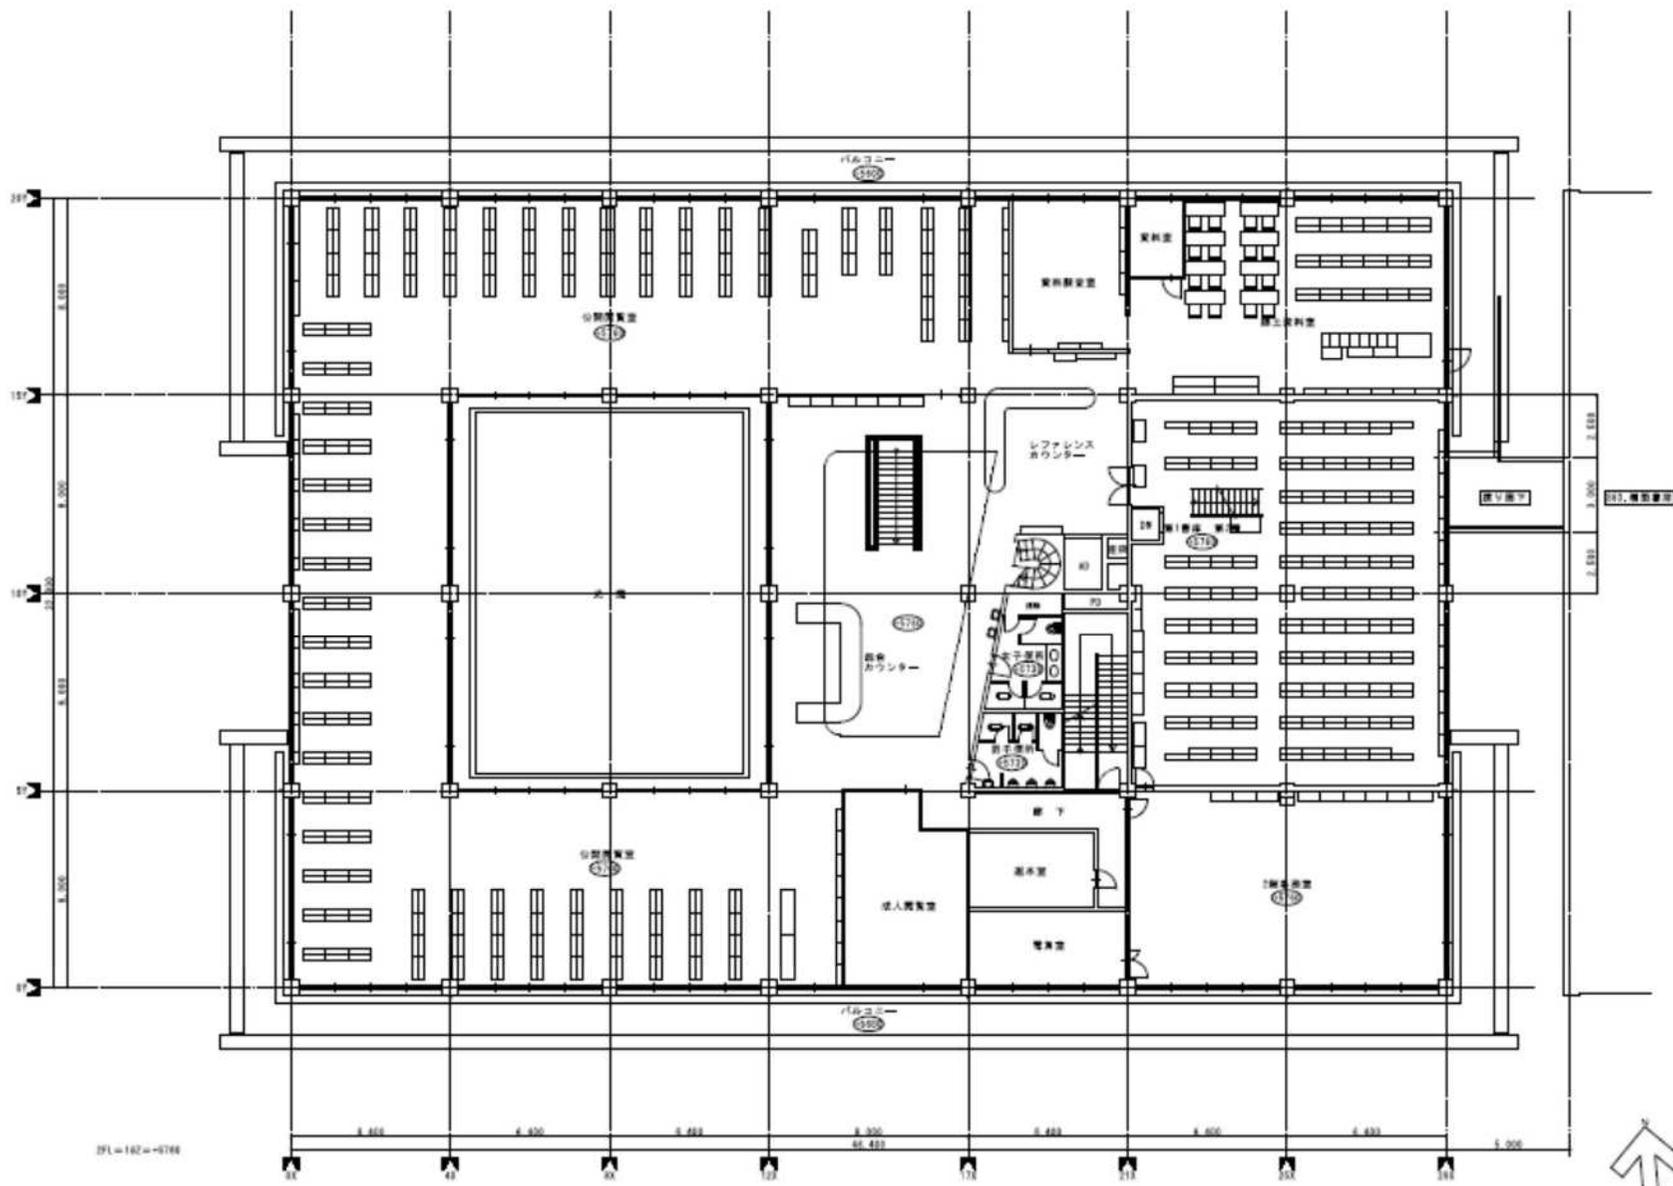


佐賀県立図書館 2階平面図

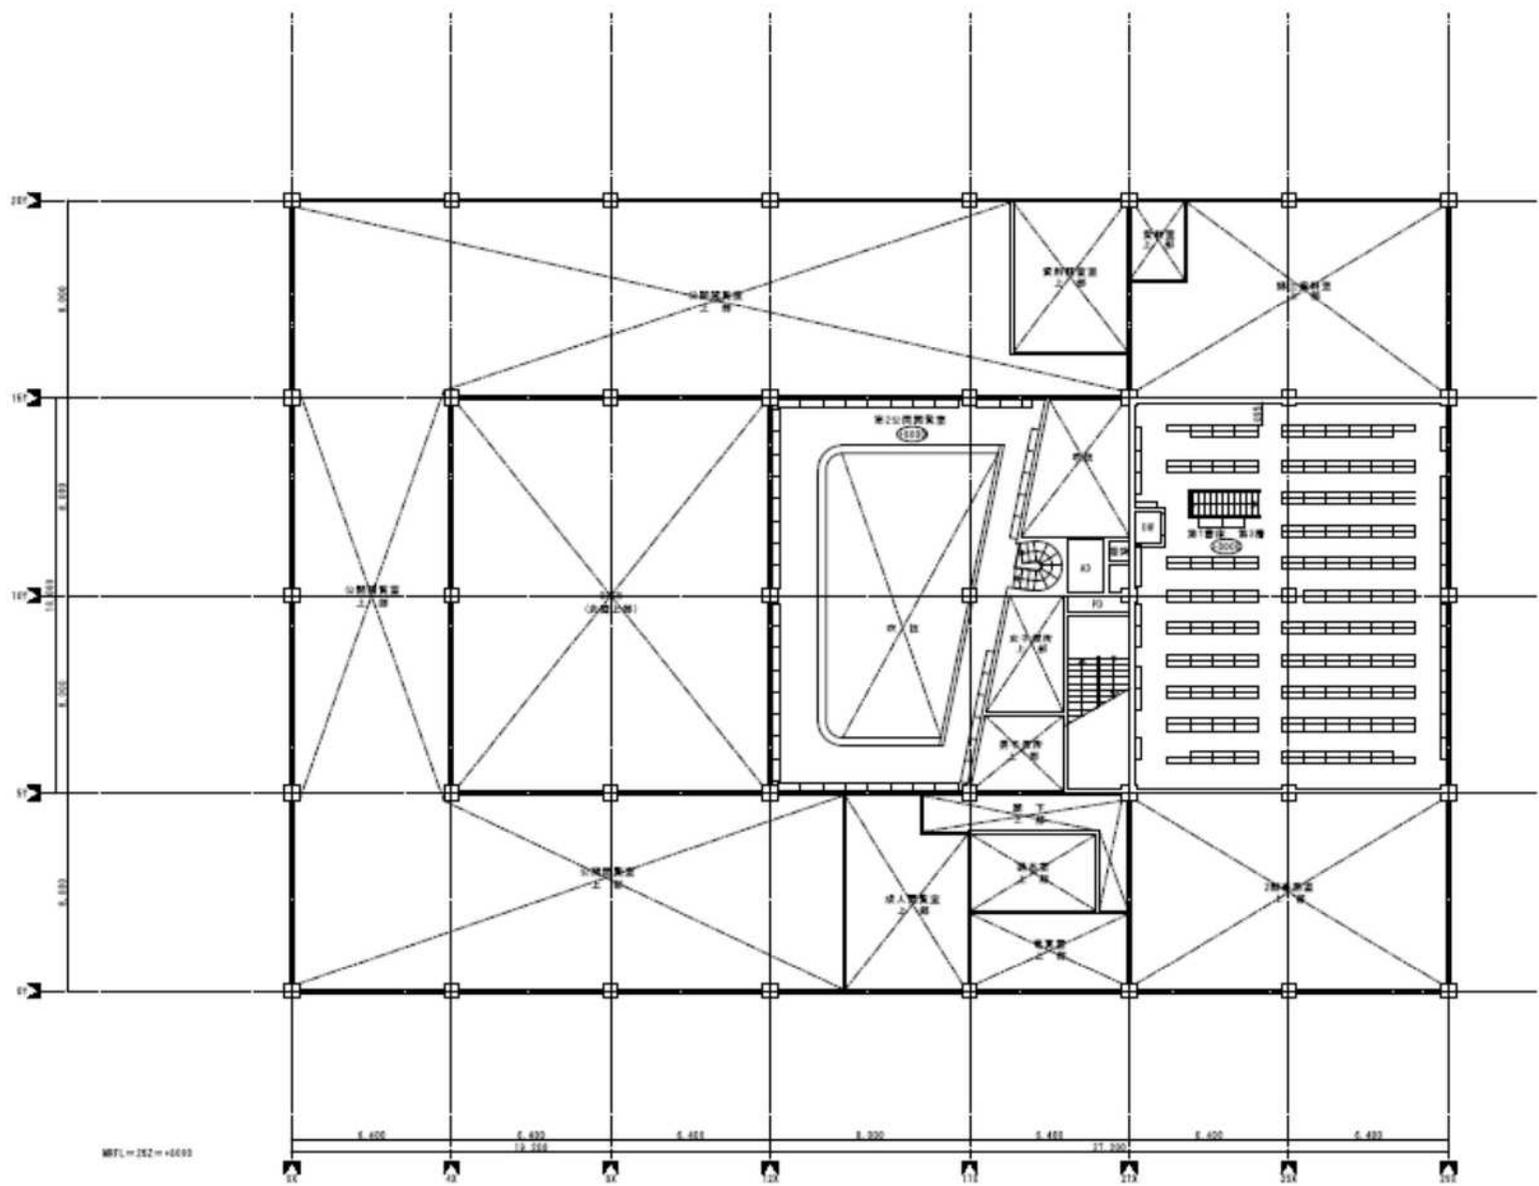

MF.L. = 252 = +0.000




佐賀県立図書館 中R階平面図

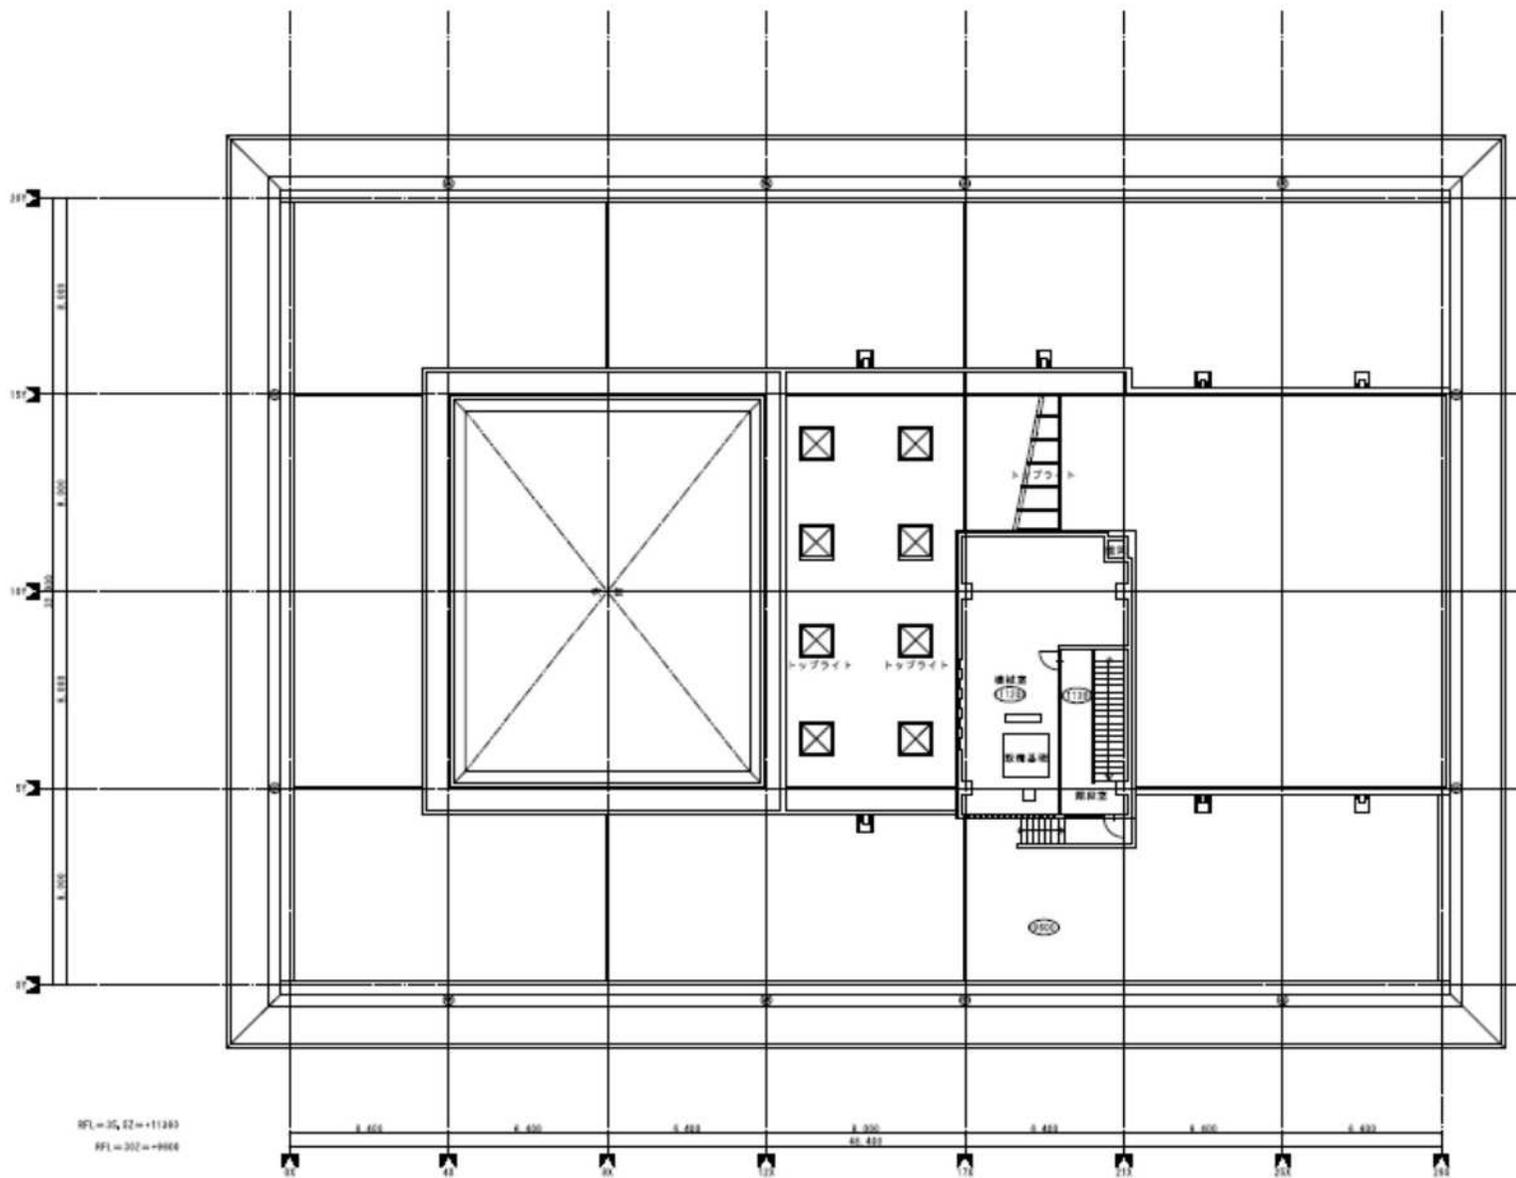


RFL=35, 52=+11.240
RFL=302=+9.004

佐賀県立図書館 R階平面図


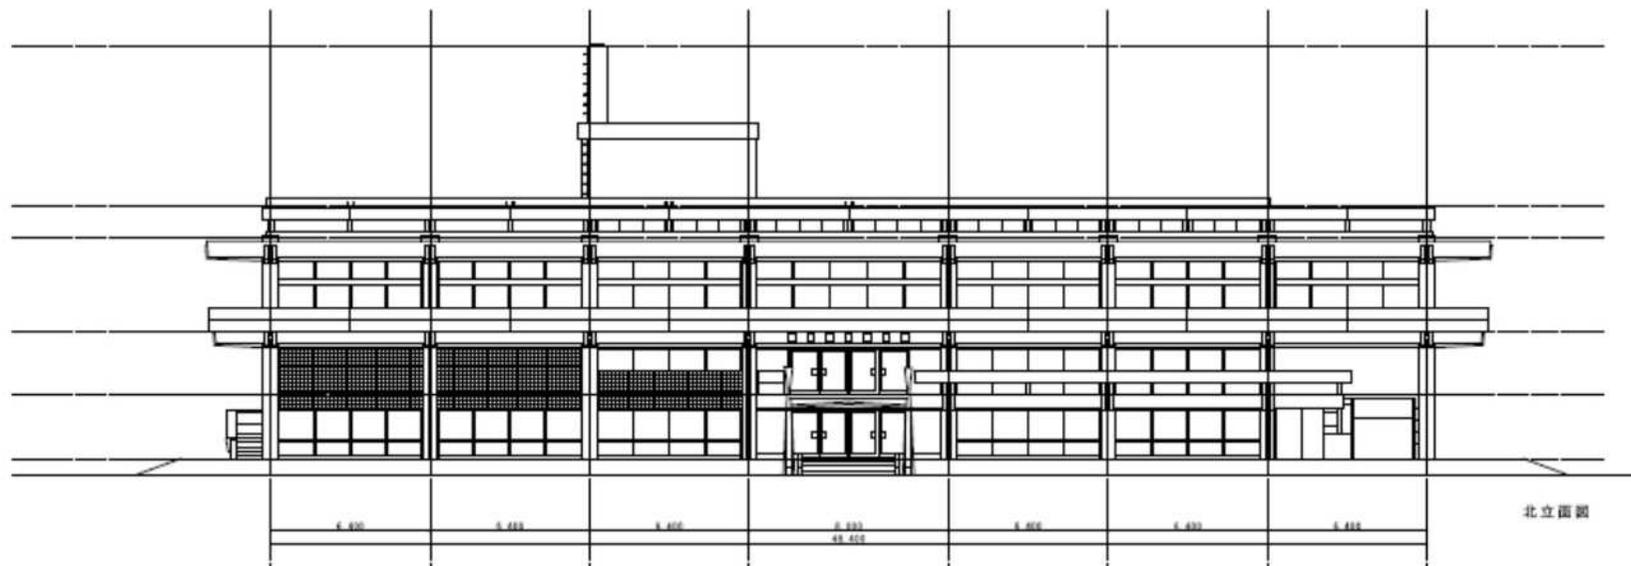


北立面图


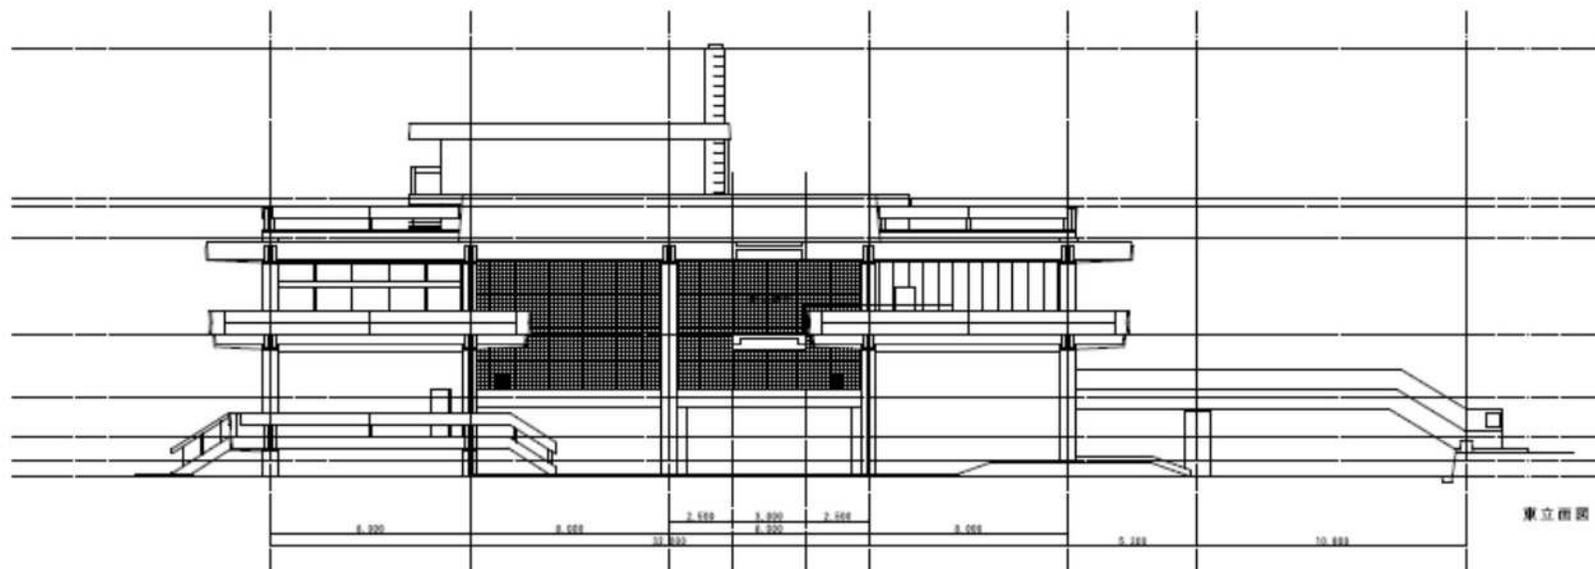


東立面图

佐賀県立図書館 北・東立面图

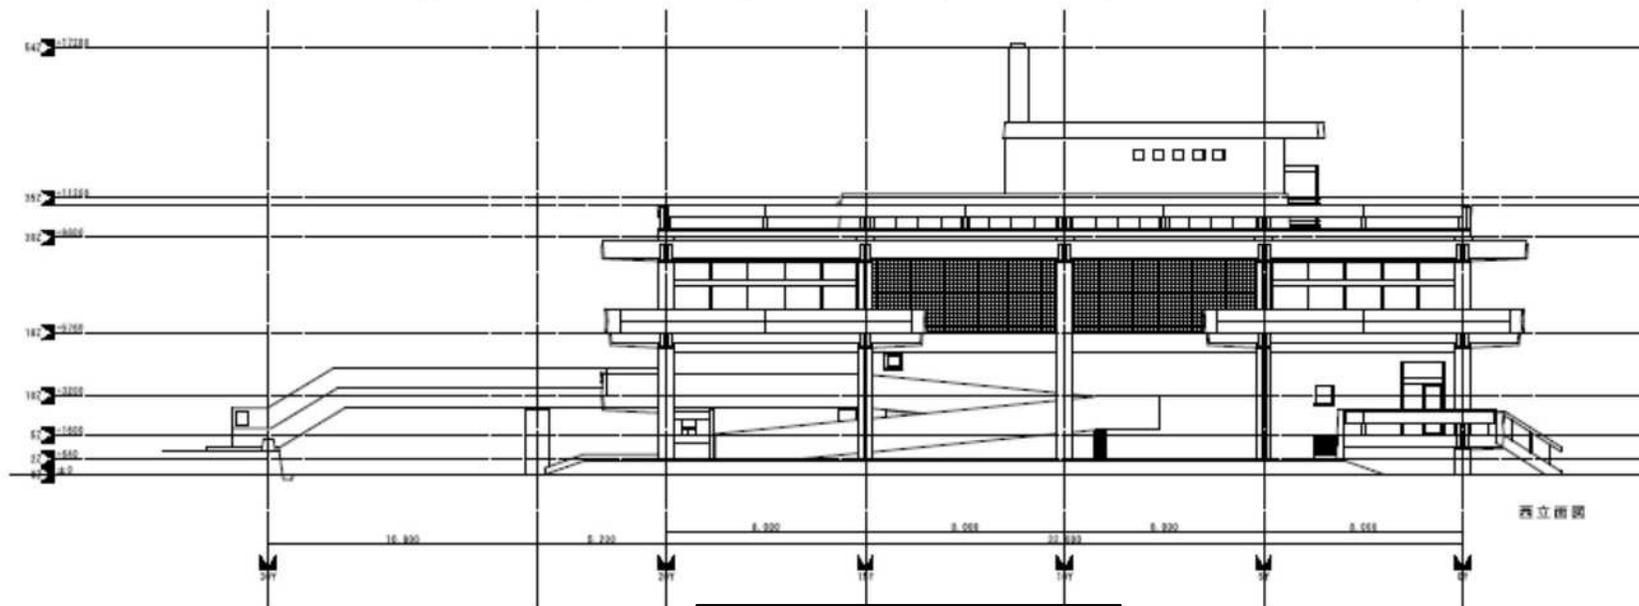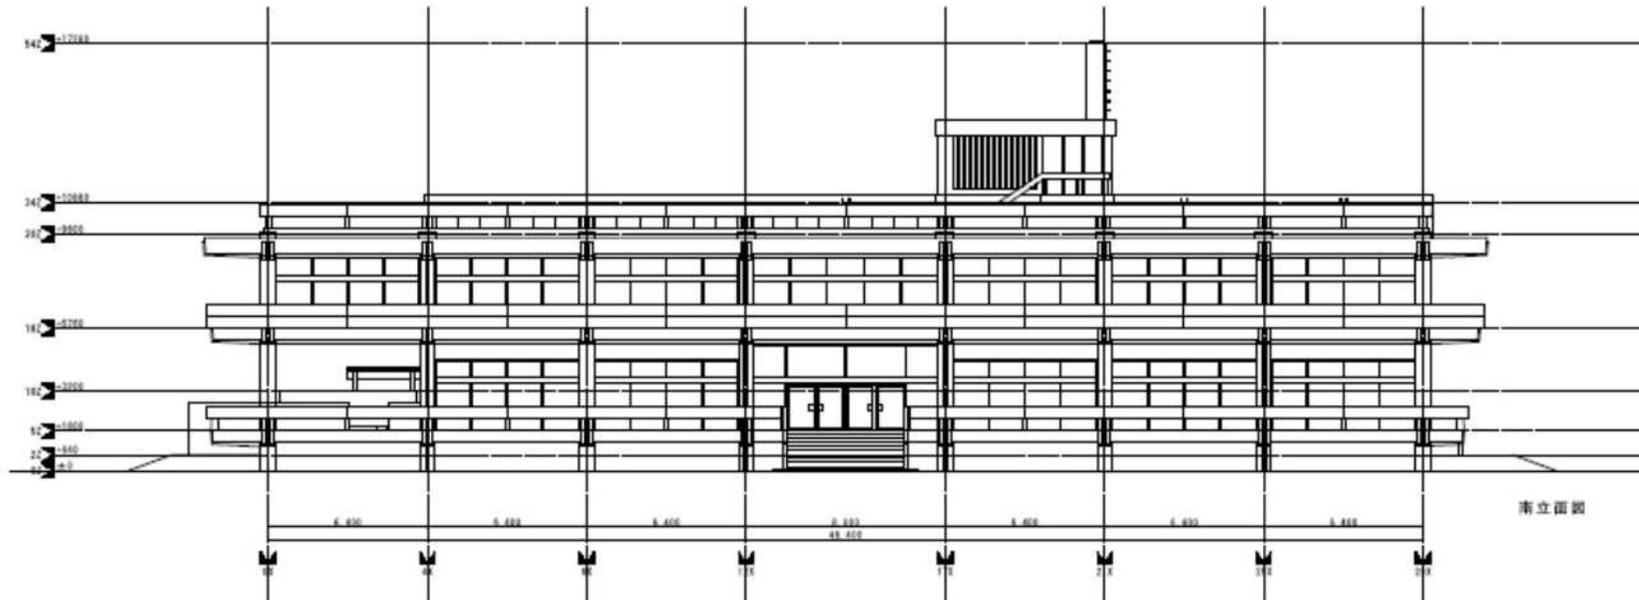

佐賀県立図書館 南・西立面图

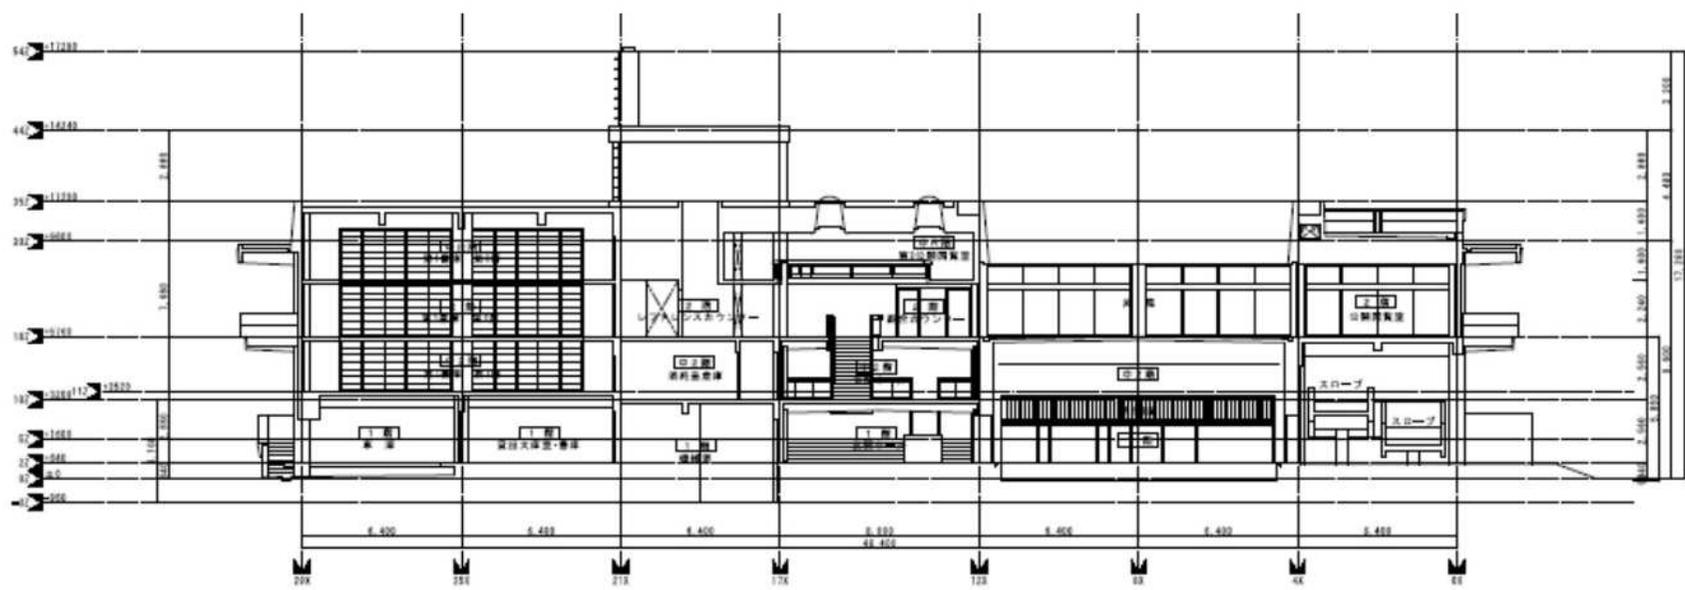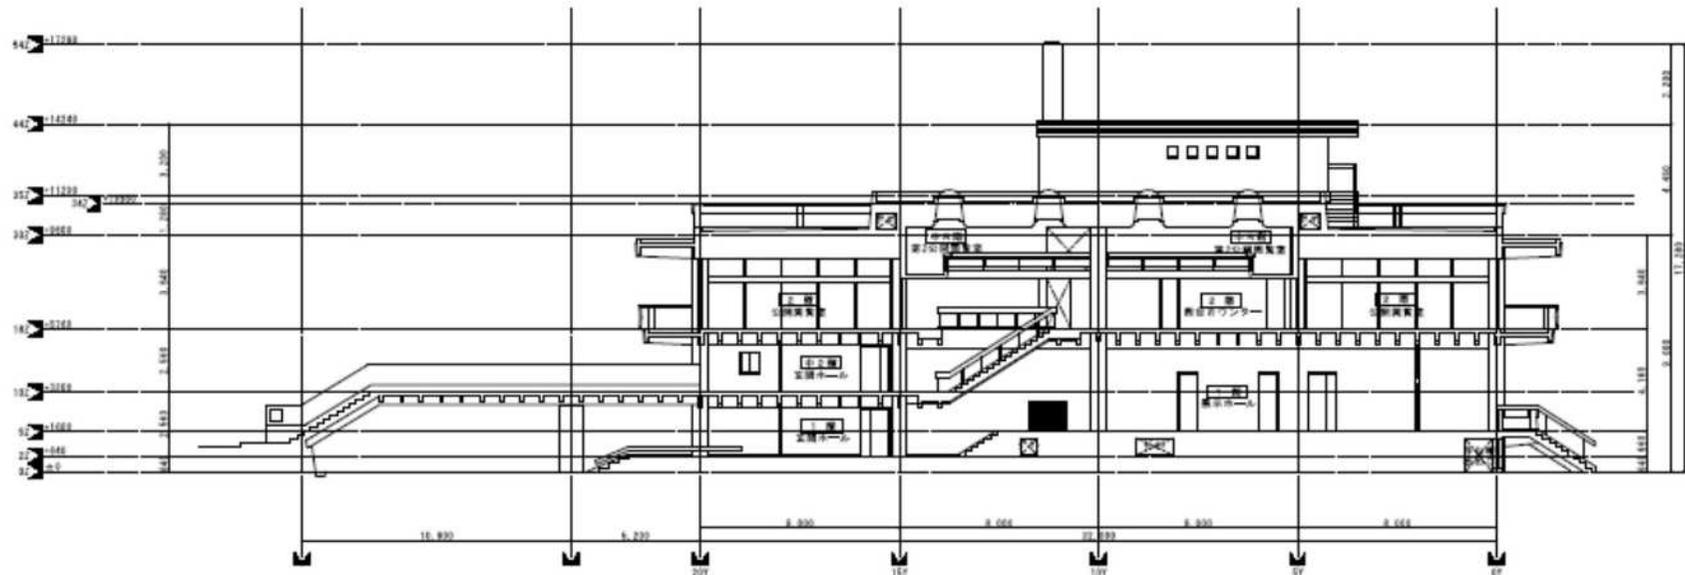

佐賀県立図書館 断面図